


公共下水道台帳(施設平面図)

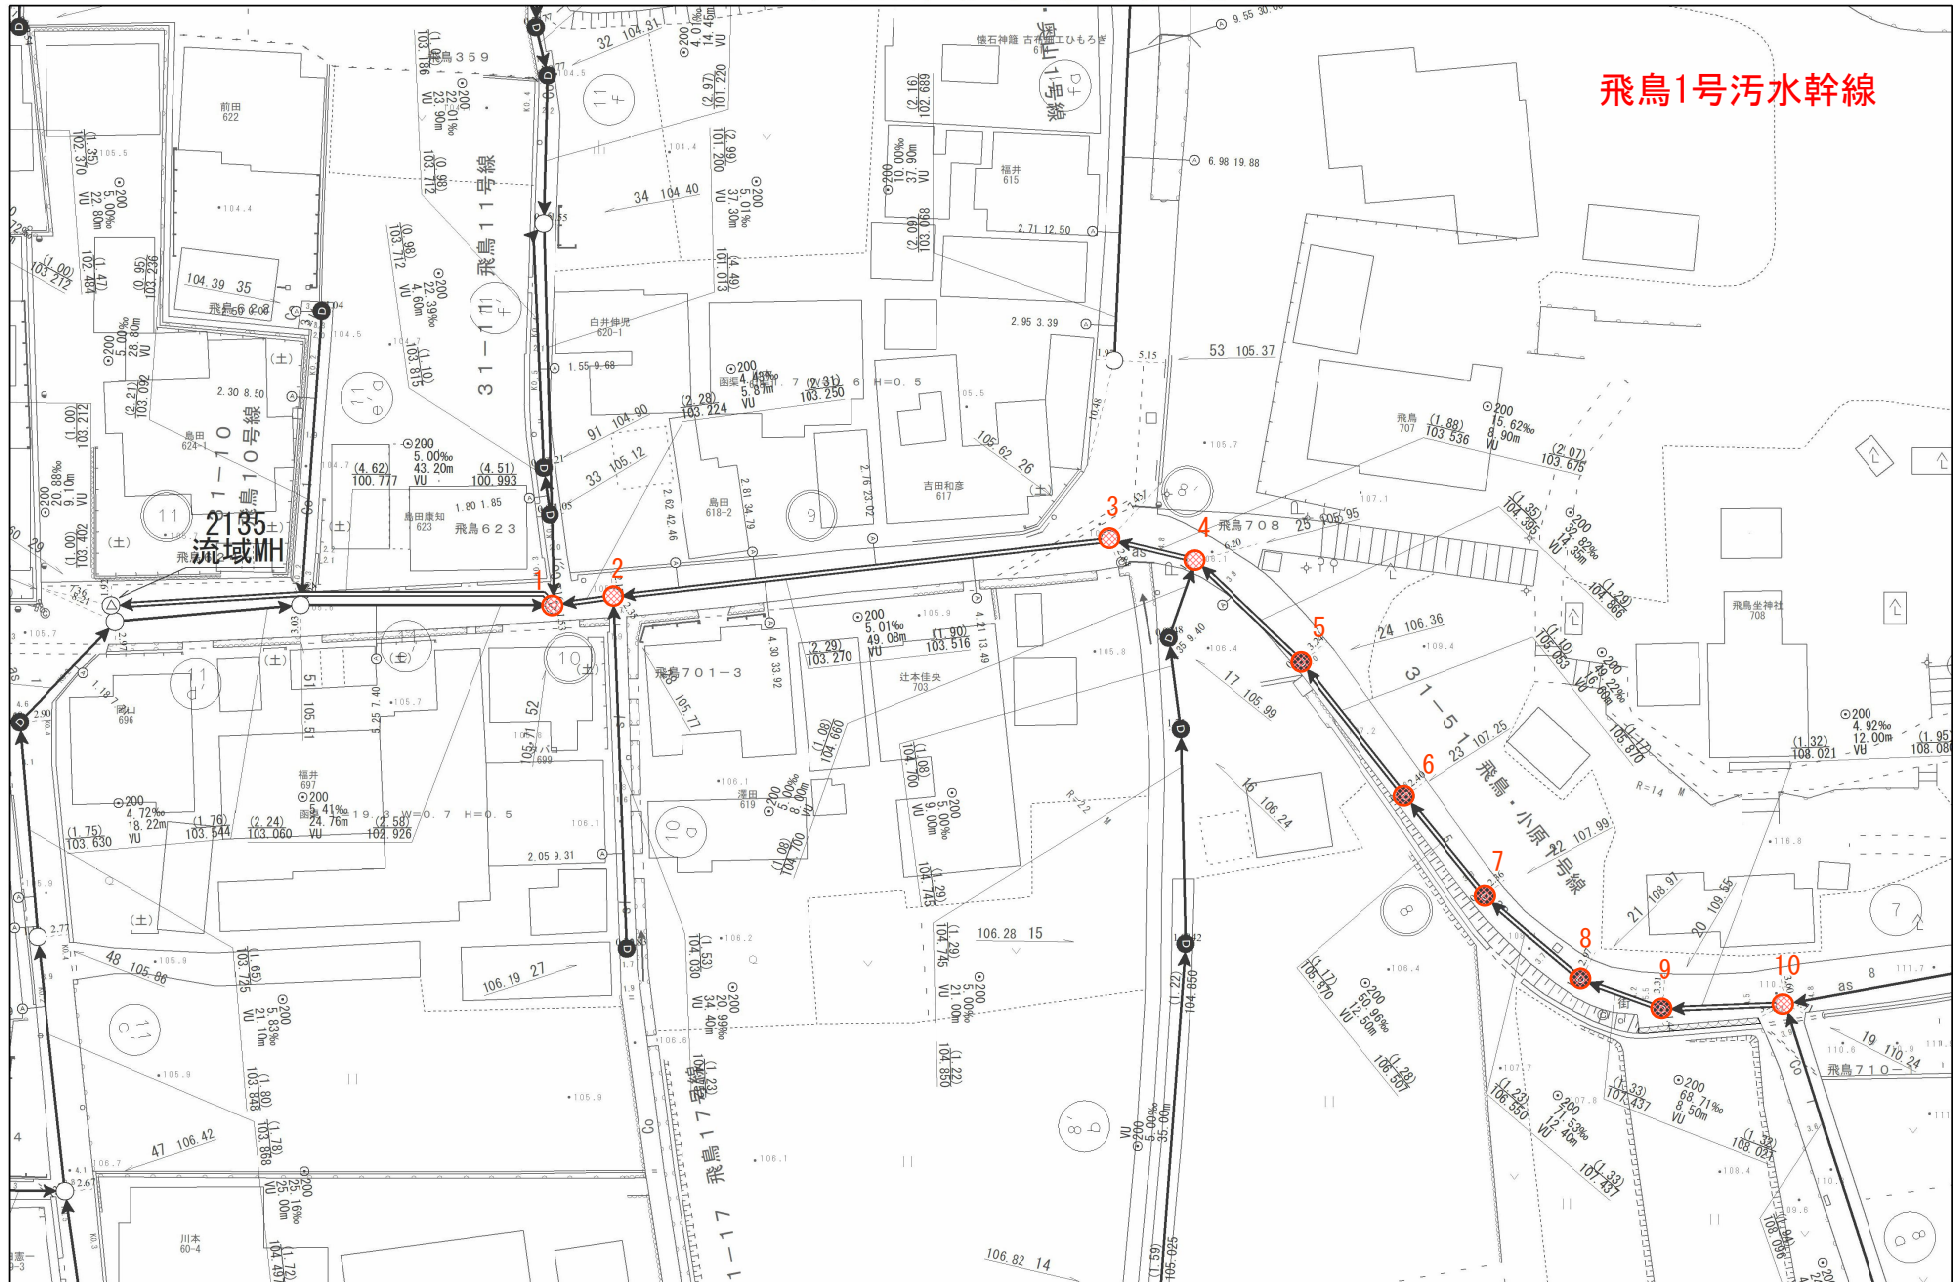

1/500



公共下水道台帳(施設平面図)



1/1,000

0m 25m 50m 75m 100m